


# Advanced Lighting Technologies

## Pole Installation

Overall Pole Height	Minimum Planting Depth
0.0m to 3.0m	1.0m
3.1m to 5.0m	1.25m
5.1m to 8.0m	1.5m
8.1m to 10.0m	1.8m
10.1m to 12.0m	2.0m
12.1m to 14.5m	2.2m

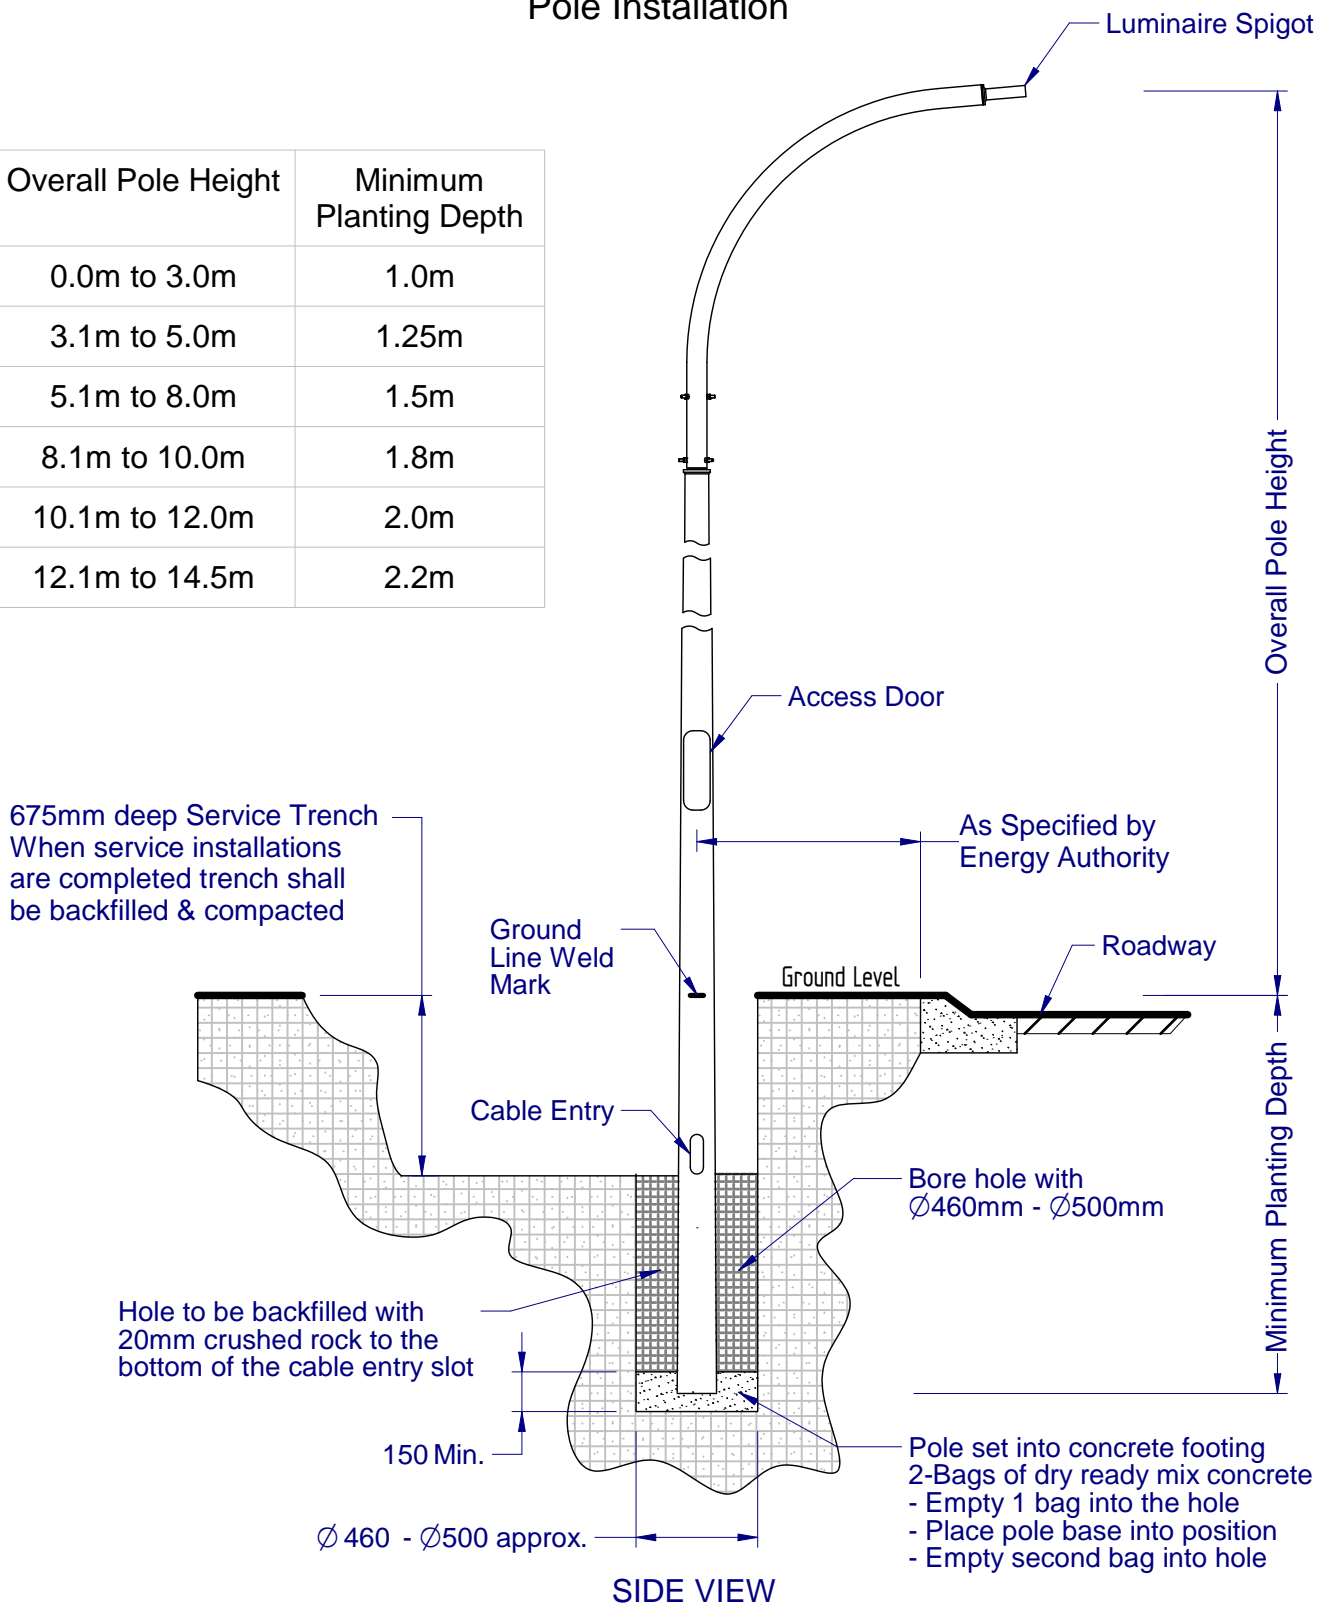

**NOTE:** Above footing detail based on terrain Cat 2, Region A, and an allowable lateral soil bearing pressure of 50kPa per metre depth. Planting details are indicative only. Details will vary according to a number of factors including soil condition, wind loading and terrain categories.

Manufactured by:

**VICPOLE**  
STREETSCAPE SOLUTIONS

62 Jersey Road  
Bayswater 3153  
Australia  
Tel: + 61 03 9738 0808  
Web: www.vicpole.com.au  
Email: sales@vicpole.com.au

For further information:

 **Advanced**  
LIGHTING TECHNOLOGIES

8 Boeing Place  
Mount Maunganui  
New Zealand  
Tel: + 64 07 579 0163  
Web: www.adlt.co.nz  
Email: light@adlt.co.nz